










KEY TO ELECTRICAL SYMBOLS

-  HIGH LEVEL TUBULAR HEATER
-  2KW HEATER
-  CONSUMER UNIT
-  2D CEILING LIGHT FITTING
-  FLUORESCENT LIGHT
-  2 GANG 13A ELEC. SWITCHED SOCKET OUTLET
-  1 WAY INTERIOR SWITCH
-  CEILING MOUNTED PULL SWITCH
-  COLD WATER SUPPLY HEATER

 

P. McVey Mobile Buildings  
 105 Ballyneil Road  
 Moneymore, Magherafelt  
 BT45 7TE

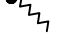Phone:  
 (028) 7941 8670

Email:  
 info@pmcveymobilebuildings.co.uk

Website:  
 www.pmcveymobilebuildings.co.uk


Drawn By: Paul Devlin

Building Code: JL-20X10-05






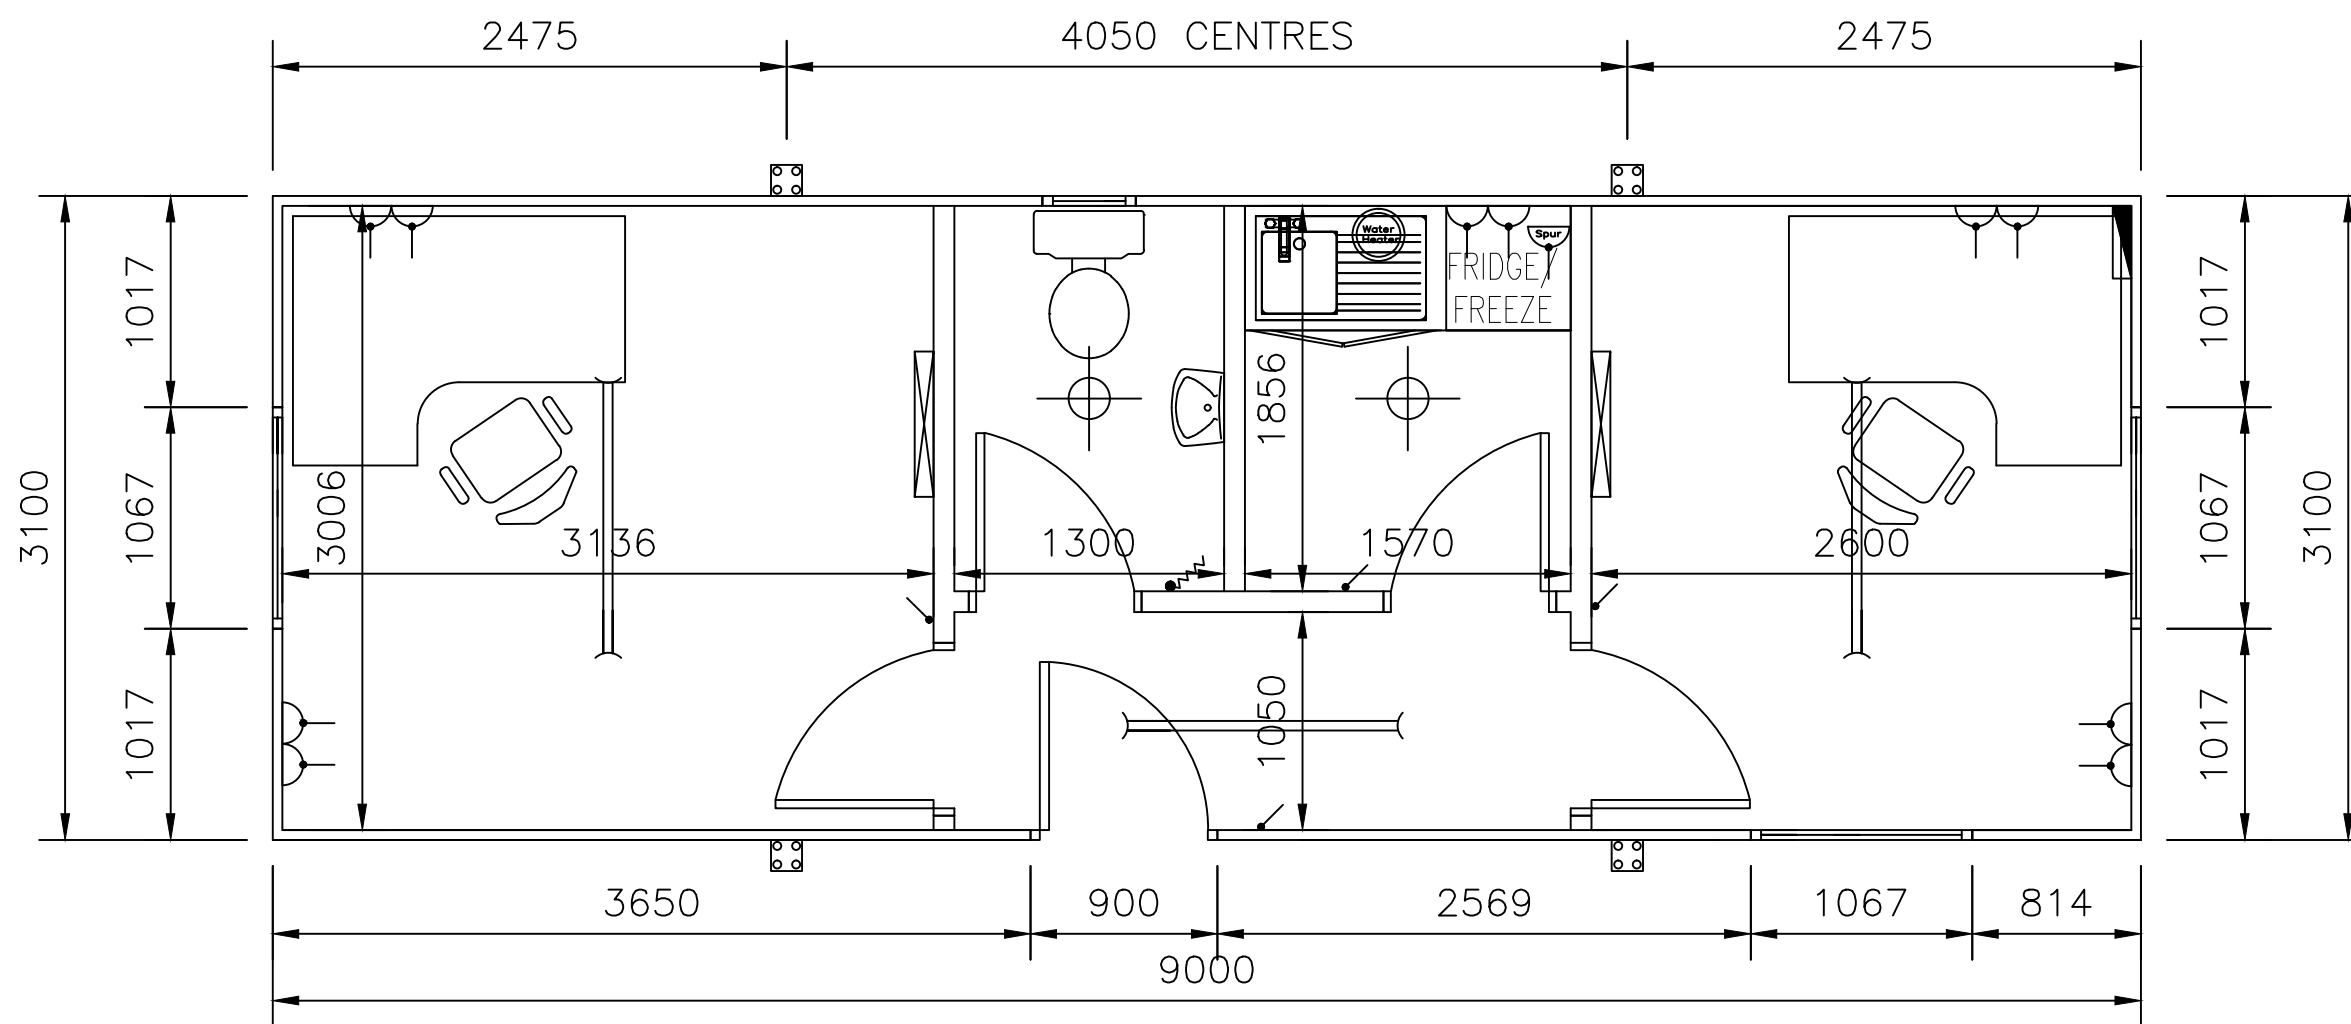



Building Size: 20'X10'

Category: Office, Kitchen & Toilets

\*Furniture is off Standard Size and for Illustrations Purpose only

 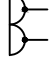

KEY TO ELECTRICAL SYMBOLS

-  HIGH LEVEL TUBULAR HEATER
-  2KW HEATER
-  CONSUMER UNIT
-  2D CEILING LIGHT FITTING
-  FLUORESCENT LIGHT
-  2 GANG 13A ELEC. SWITCHED SOCKET OUTLET
-  1 WAY INTERIOR SWITCH
-  CEILING MOUNTED PULL SWITCH
-  COLD WATER SUPPLY HEATER



P. McVey Mobile Buildings  
 105 Ballyneil Road  
 Moneymore, Magherafelt  
 BT45 7TE

Phone:  
 (028) 7941 8670

Email:  
 info@pmcveymobilebuildings.co.uk

Website:  
 www.pmcveymobilebuildings.co.uk

Drawn By: Paul Devlin


Building Code: JL-30X10-05

Building Size: 30'X10'


Category: Office, Kitchen & Toilets

\*Furniture is off Standard Size and for Illustrations Purpose only

KEY TO ELECTRICAL SYMBOLS

 HIGH LEVEL TUBULAR HEATER

 2KW HEATER

 CONSUMER UNIT

 2D CEILING LIGHT FITTING

 FLUORESCENT LIGHT

 2 GANG 13A ELEC. SWITCHED SOCKET OUTLET

 1 WAY INTERIOR SWITCH

 CEILING MOUNTED PULL SWITCH

 COLD WATER SUPPLY HEATER



P McVey Mobile Buildings  
105 Ballyneil Road  
Moneymore, Magherafelt  
BT45 7TE

Phone:  
(028) 7941 8670

Email:  
info@pmcveymobilebuildings.co.uk

Website:  
www.pmcveymobilebuildings.co.uk


Drawn By: Paul Devlin

Building Code: JL-32X10-05


Building Size: 32'X10'

Category: Office, Kitchen & Toilets


\*Furniture is off Standard Size and for Illustrations Purpose only

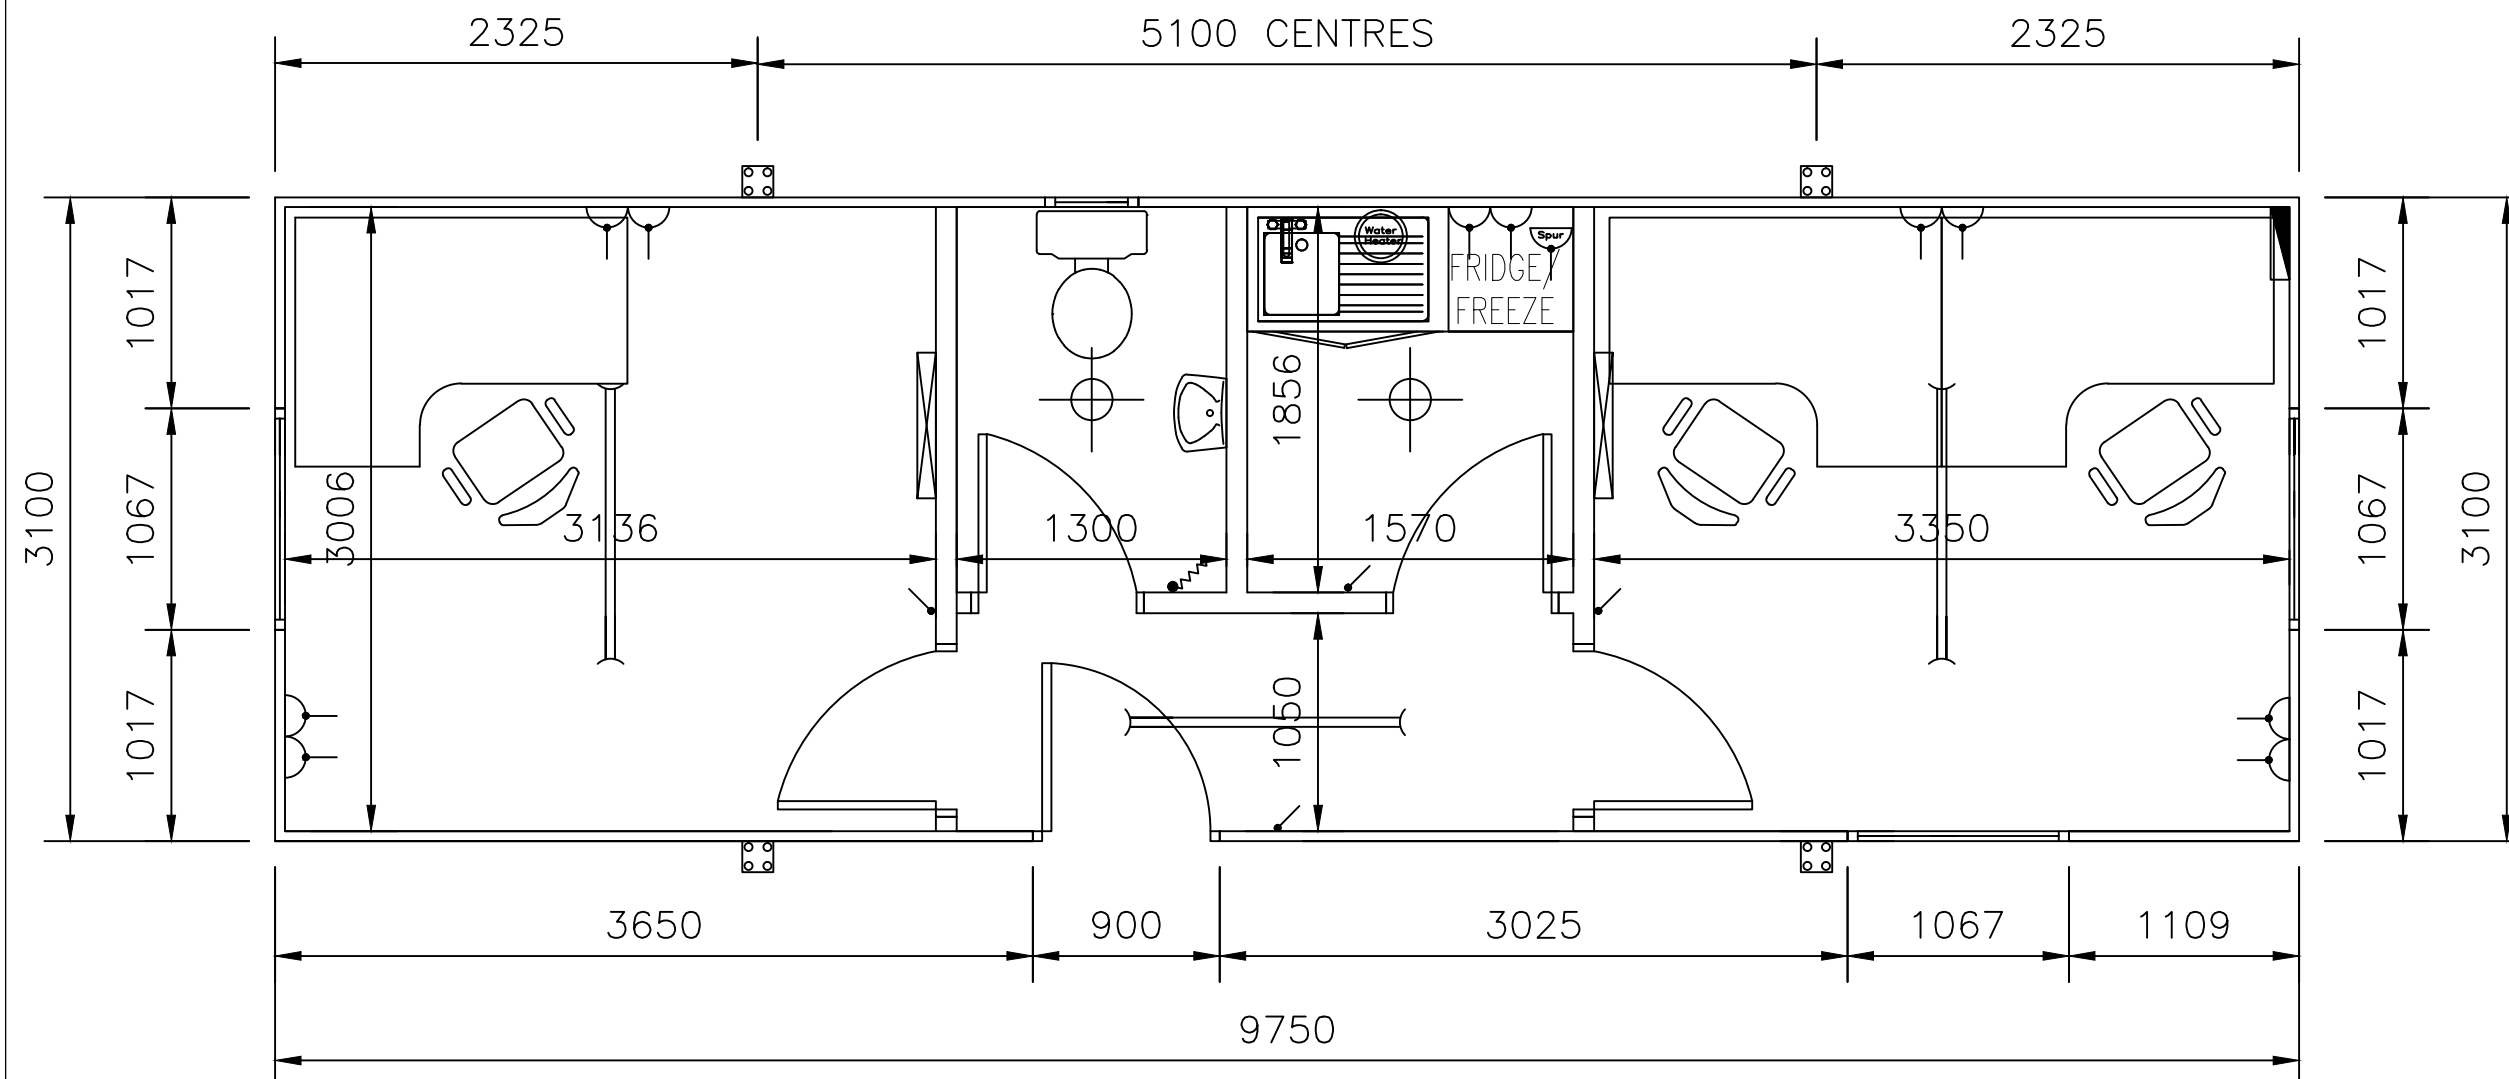

KEY TO ELECTRICAL SYMBOLS


 HIGH LEVEL TUBULAR HEATER

 2KW HEATER

 CONSUMER UNIT

 2D CEILING LIGHT FITTING

 FLUORESCENT LIGHT

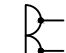 2 GANG 13A ELEC. SWITCHED SOCKET OUTLET

 1 WAY INTERIOR SWITCH

 CEILING MOUNTED PULL SWITCH

 COLD WATER SUPPLY HEATER



P. McVey Mobile Buildings  
105 Ballyneil Road  
Moneymore, Magherafelt  
BT45 7TE

Phone:  
(028) 7941 8670

Email:  
info@pmcveymobilebuildings.co.uk

Website:  
www.pmcveymobilebuildings.co.uk

Drawn By: Paul Devlin

Building Code: JL-40X10-05

Building Size: 40'X10'

Category: Office, Kitchen & Toilets

\*Furniture is off Standard Size and for Illustrations Purpose only

