










KEY TO ELECTRICAL SYMBOLS

-  HIGH LEVEL TUBULAR HEATER
-  2KW HEATER
-  CONSUMER UNIT
-  2D CEILING LIGHT FITTING
-  FLUORESCENT LIGHT
-  2 GANG 13A ELEC. SWITCHED SOCKET OUTLET
-  1 WAY INTERIOR SWITCH
-  CEILING MOUNTED PULL SWITCH
-  COLD WATER SUPPLY HEATER



P McVey Mobile Buildings
 105 Ballyneil Road
 Moneymore, Magherafelt
 BT45 7TE

Phone:
 (028) 7941 8670

Email:
info@pmcveymobilebuildings.co.uk

Website:
www.pmcveymobilebuildings.co.uk


Drawn By: Paul Devlin

Building Code: JLTB-12X10-01






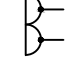


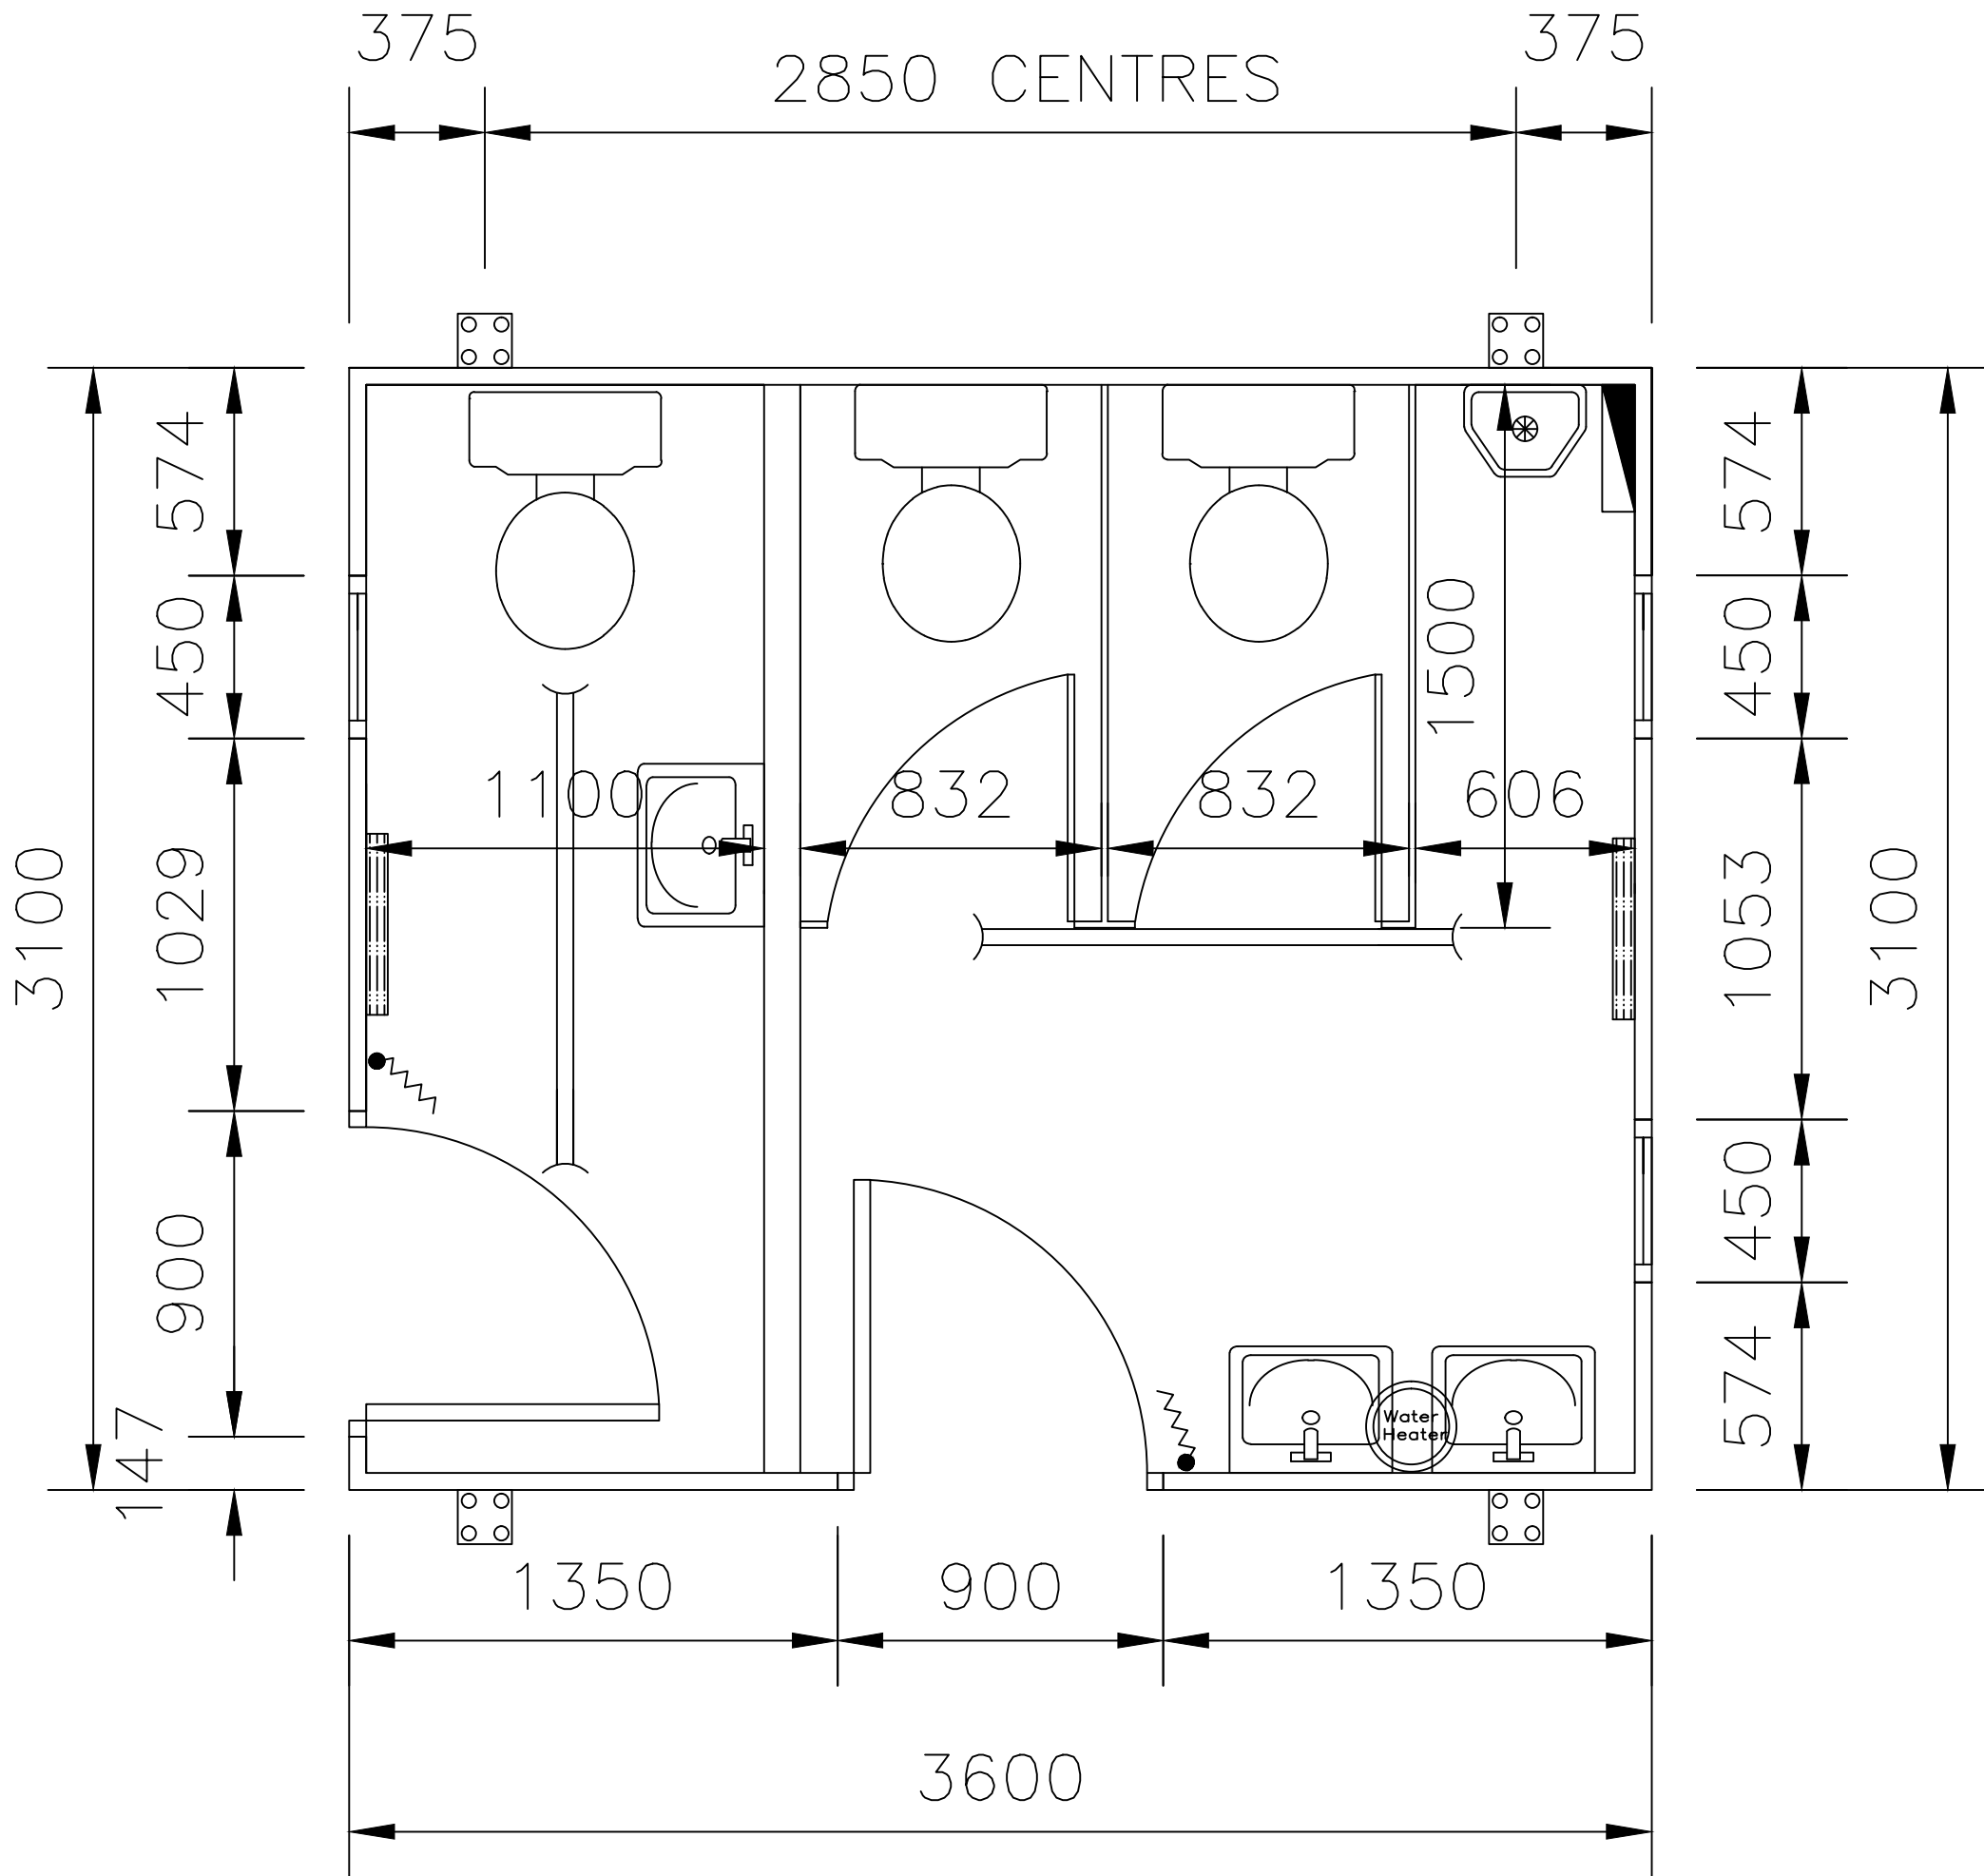
Building Size: 12'X10'

Category: Toilet Block

*Furniture is off Standard Size and for Illustrations Purpose only



KEY TO ELECTRICAL SYMBOLS

-  HIGH LEVEL TUBULAR HEATER
-  2KW HEATER
-  CONSUMER UNIT
-  2D CEILING LIGHT FITTING
-  FLUORESCENT LIGHT
-  2 GANG 13A ELEC. SWITCHED SOCKET OUTLET
-  1 WAY INTERIOR SWITCH
-  CEILING MOUNTED PULL SWITCH
-  COLD WATER SUPPLY HEATER



P McVey Mobile Buildings
 105 Ballyneil Road
 Moneymore, Magherafelt
 BT45 7TE

Phone:
 (028) 7941 8670

Email:
 info@pmcveymobilebuildings.co.uk

Website:
 www.pmcveymobilebuildings.co.uk


Drawn By: Paul Devlin

Building Code: JLTB-12X10-02






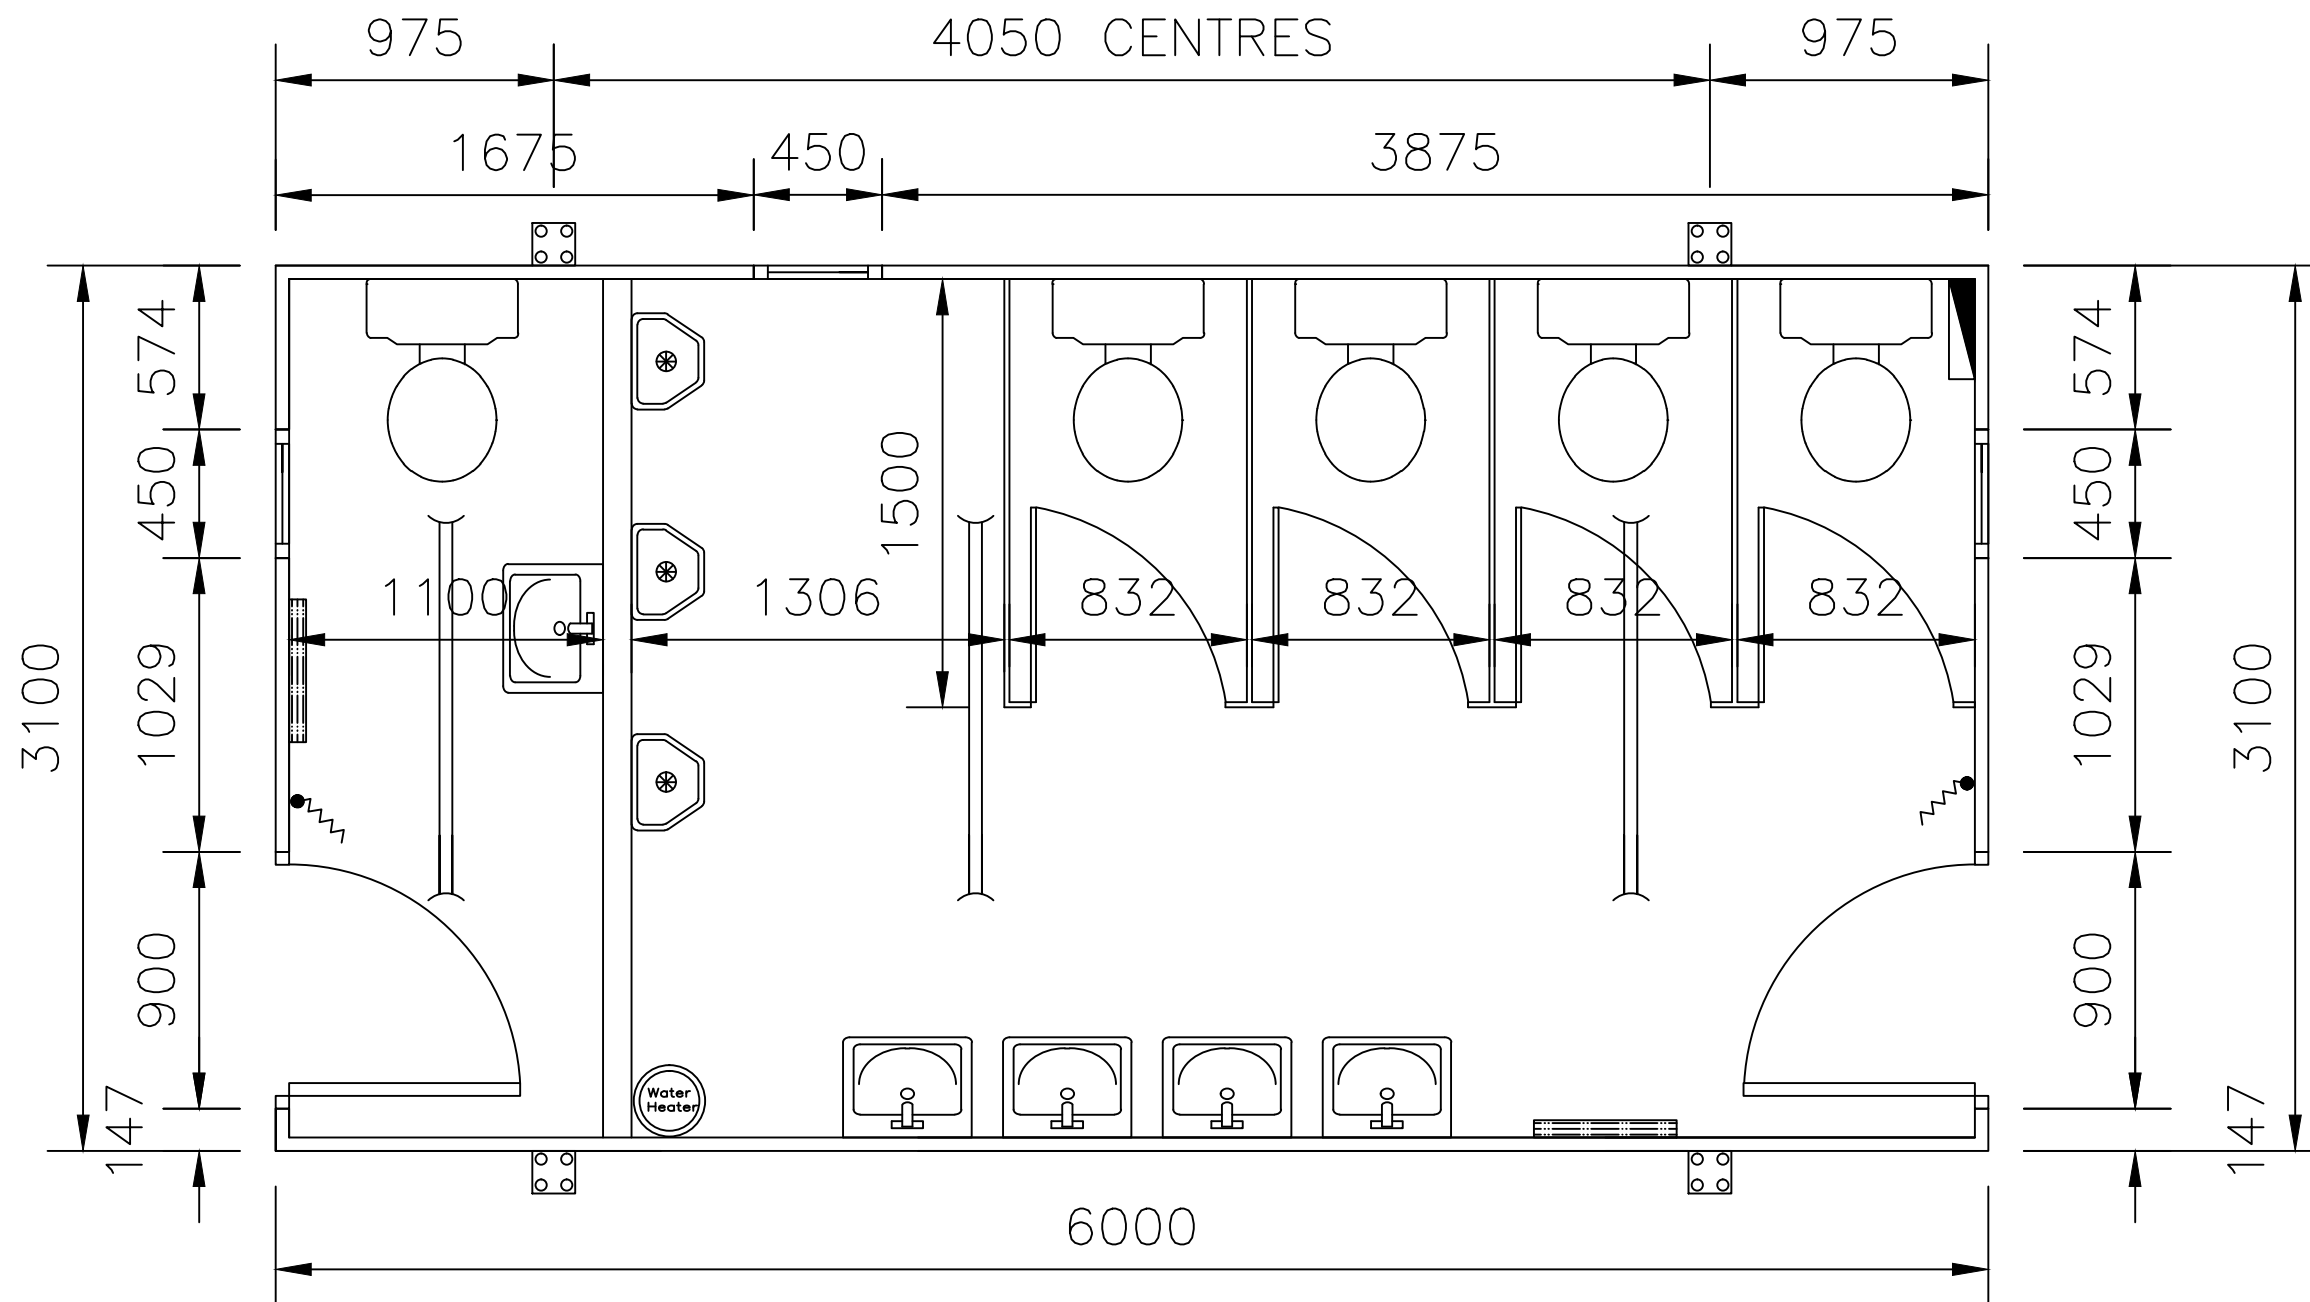



Building Size: 12'X10'

Category: Toilet Block

*Furniture is off Standard Size and for Illustrations Purpose only

 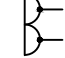

KEY TO ELECTRICAL SYMBOLS

-  HIGH LEVEL TUBULAR HEATER
-  2KW HEATER
-  CONSUMER UNIT
-  2D CEILING LIGHT FITTING
-  FLUORESCENT LIGHT
-  2 GANG 13A ELEC. SWITCHED SOCKET OUTLET
-  1 WAY INTERIOR SWITCH
-  CEILING MOUNTED PULL SWITCH
-  COLD WATER SUPPLY HEATER



P. McVey Mobile Buildings
 105 Ballyneil Road
 Moneymore, Magherafelt
 BT45 7TE

Phone:
 (028) 7941 8670

Email:
 info@pmcveymobilebuildings.co.uk

Website:
 www.pmcveymobilebuildings.co.uk

Drawn By: Paul Devlin

Building Code: JLTB-20X10-01

Building Size: 20'X10'


Category: Toilet Block

*Furniture is off Standard Size and for Illustrations Purpose only

KEY TO ELECTRICAL SYMBOLS

 HIGH LEVEL TUBULAR HEATER

 2KW HEATER

 CONSUMER UNIT

 2D CEILING LIGHT FITTING

 FLUORESCENT LIGHT

 2 GANG 13A ELEC. SWITCHED SOCKET OUTLET

 1 WAY INTERIOR SWITCH

 CEILING MOUNTED PULL SWITCH

 COLD WATER SUPPLY HEATER



P. McVey Mobile Buildings
105 Ballyneil Road
Moneymore, Magherafelt
BT45 7TE

Phone:
(028) 7941 8670

Email:
info@pmcveymobilebuildings.co.uk

Website:
www.pmcveymobilebuildings.co.uk


Drawn By: Paul Devlin


Building Code: JLTB-20X10-02

Building Size: 20'X10'





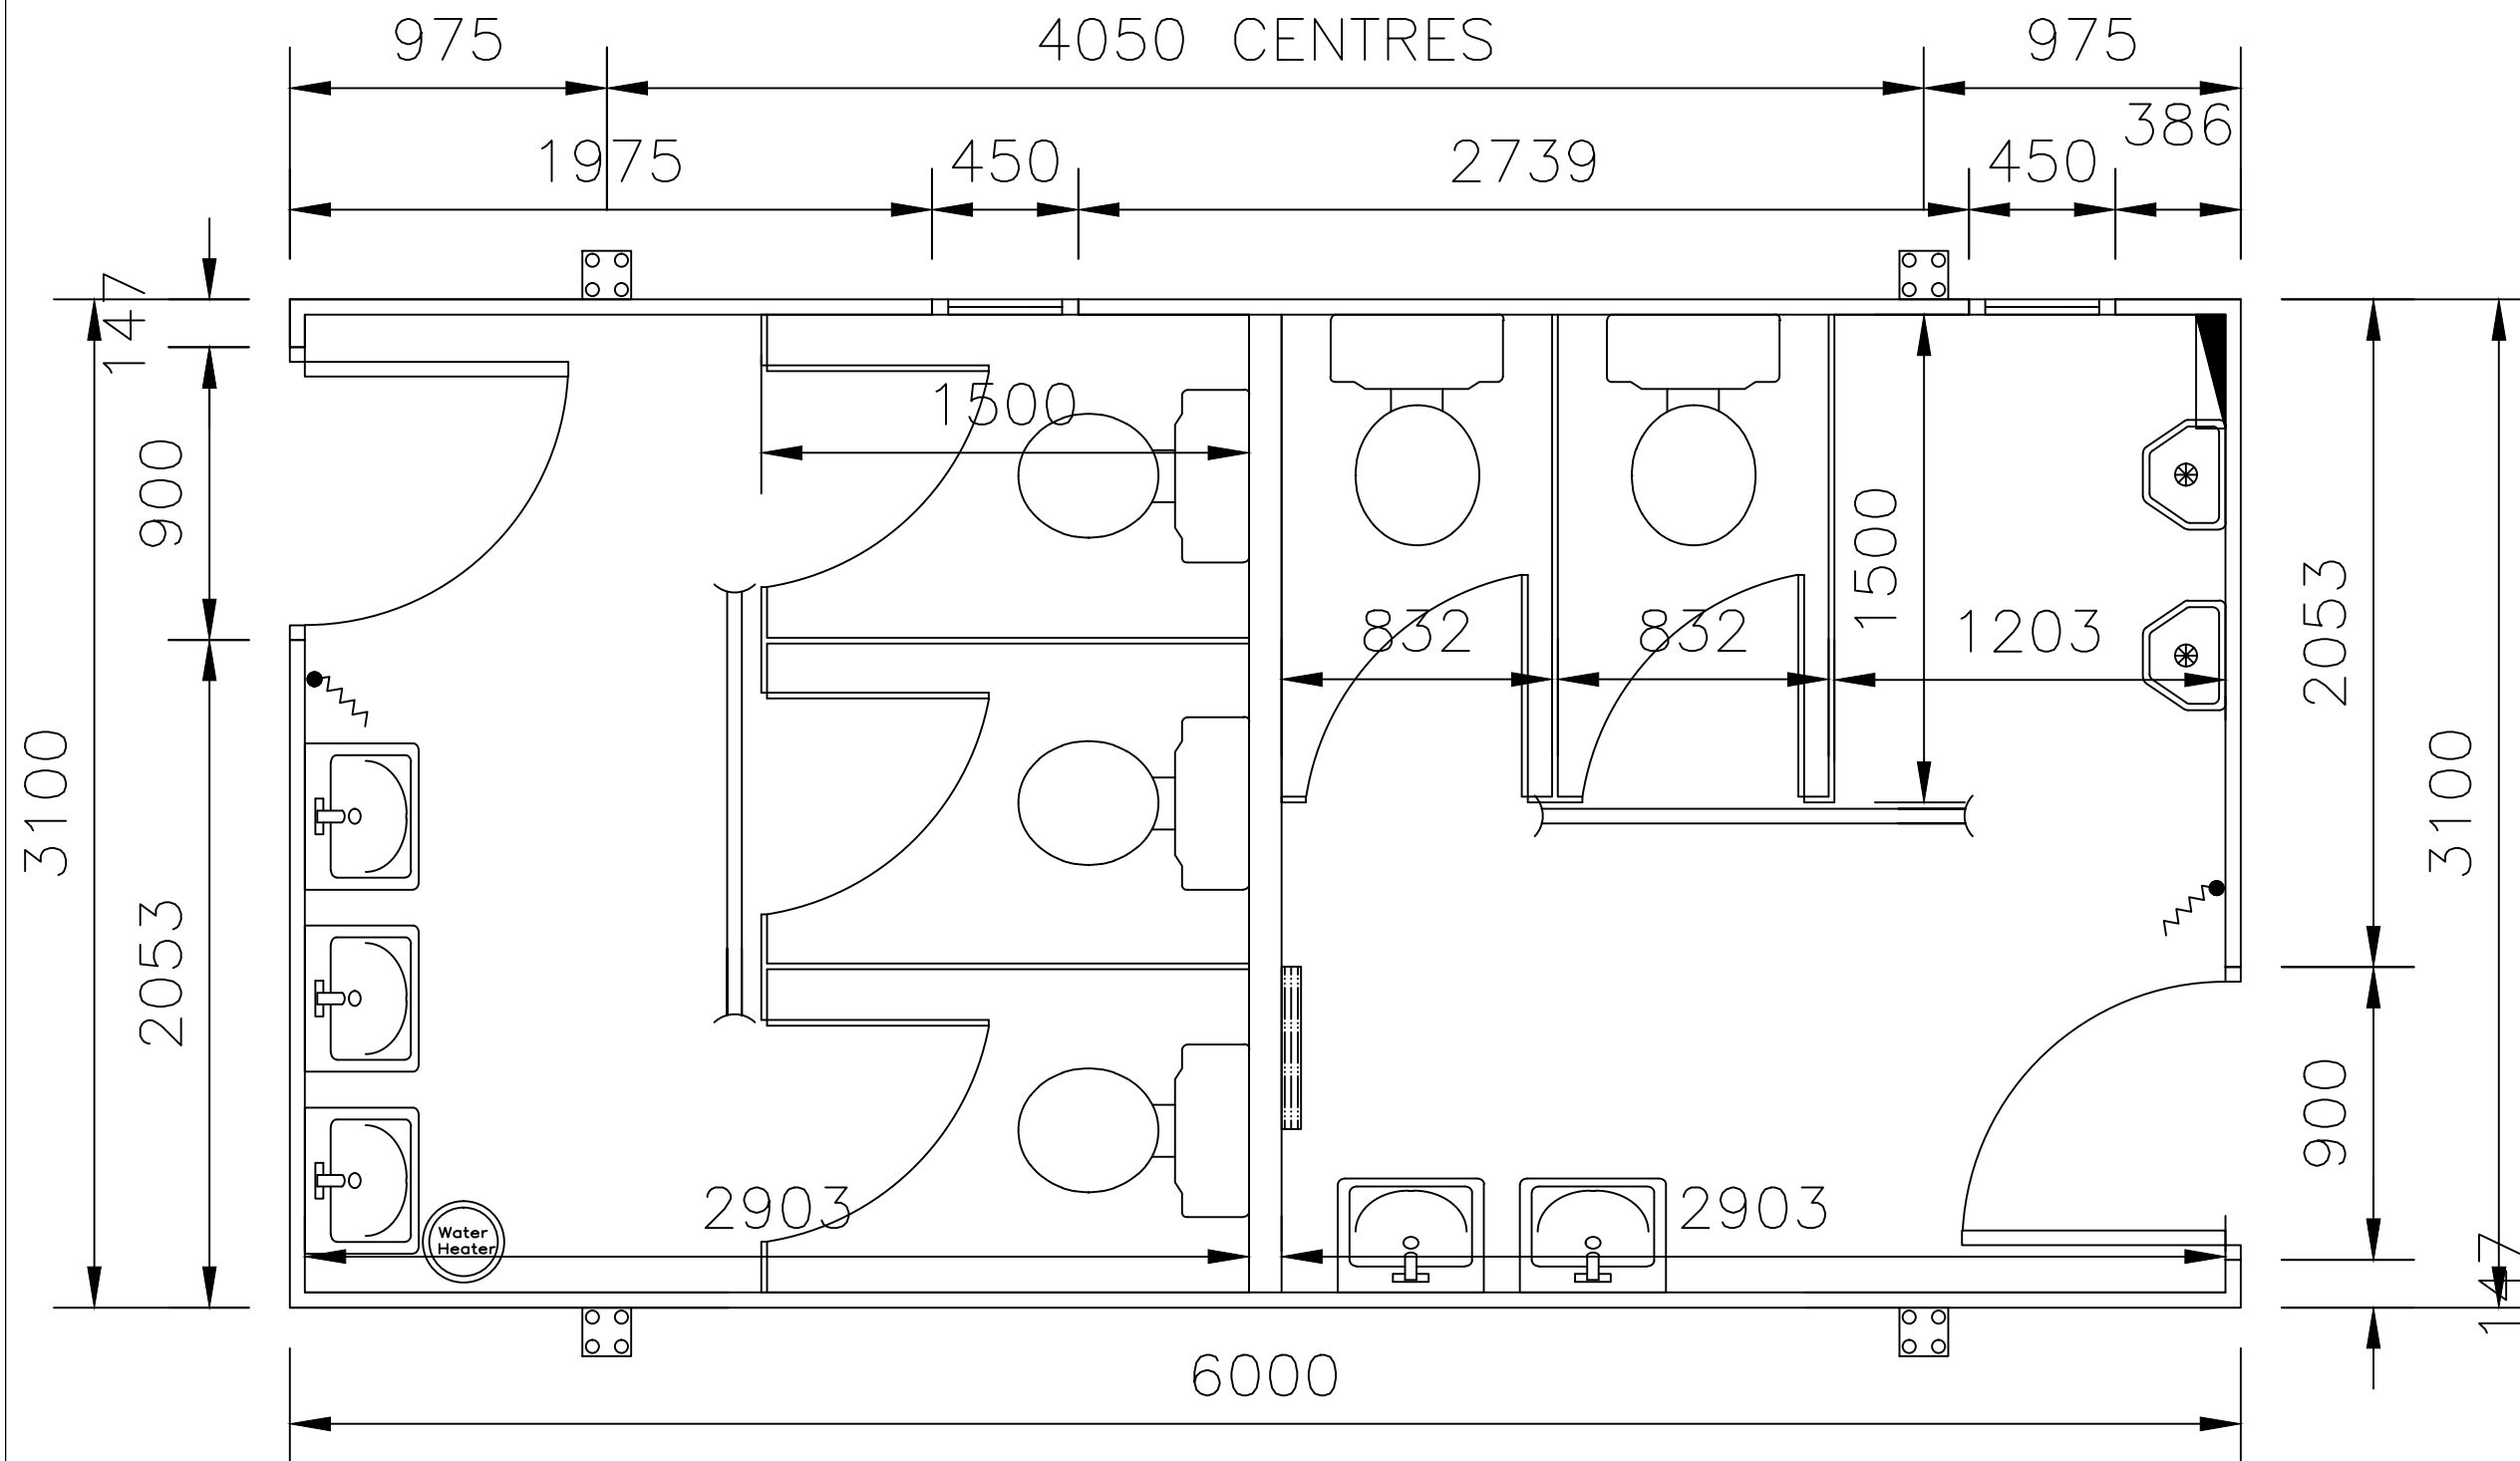

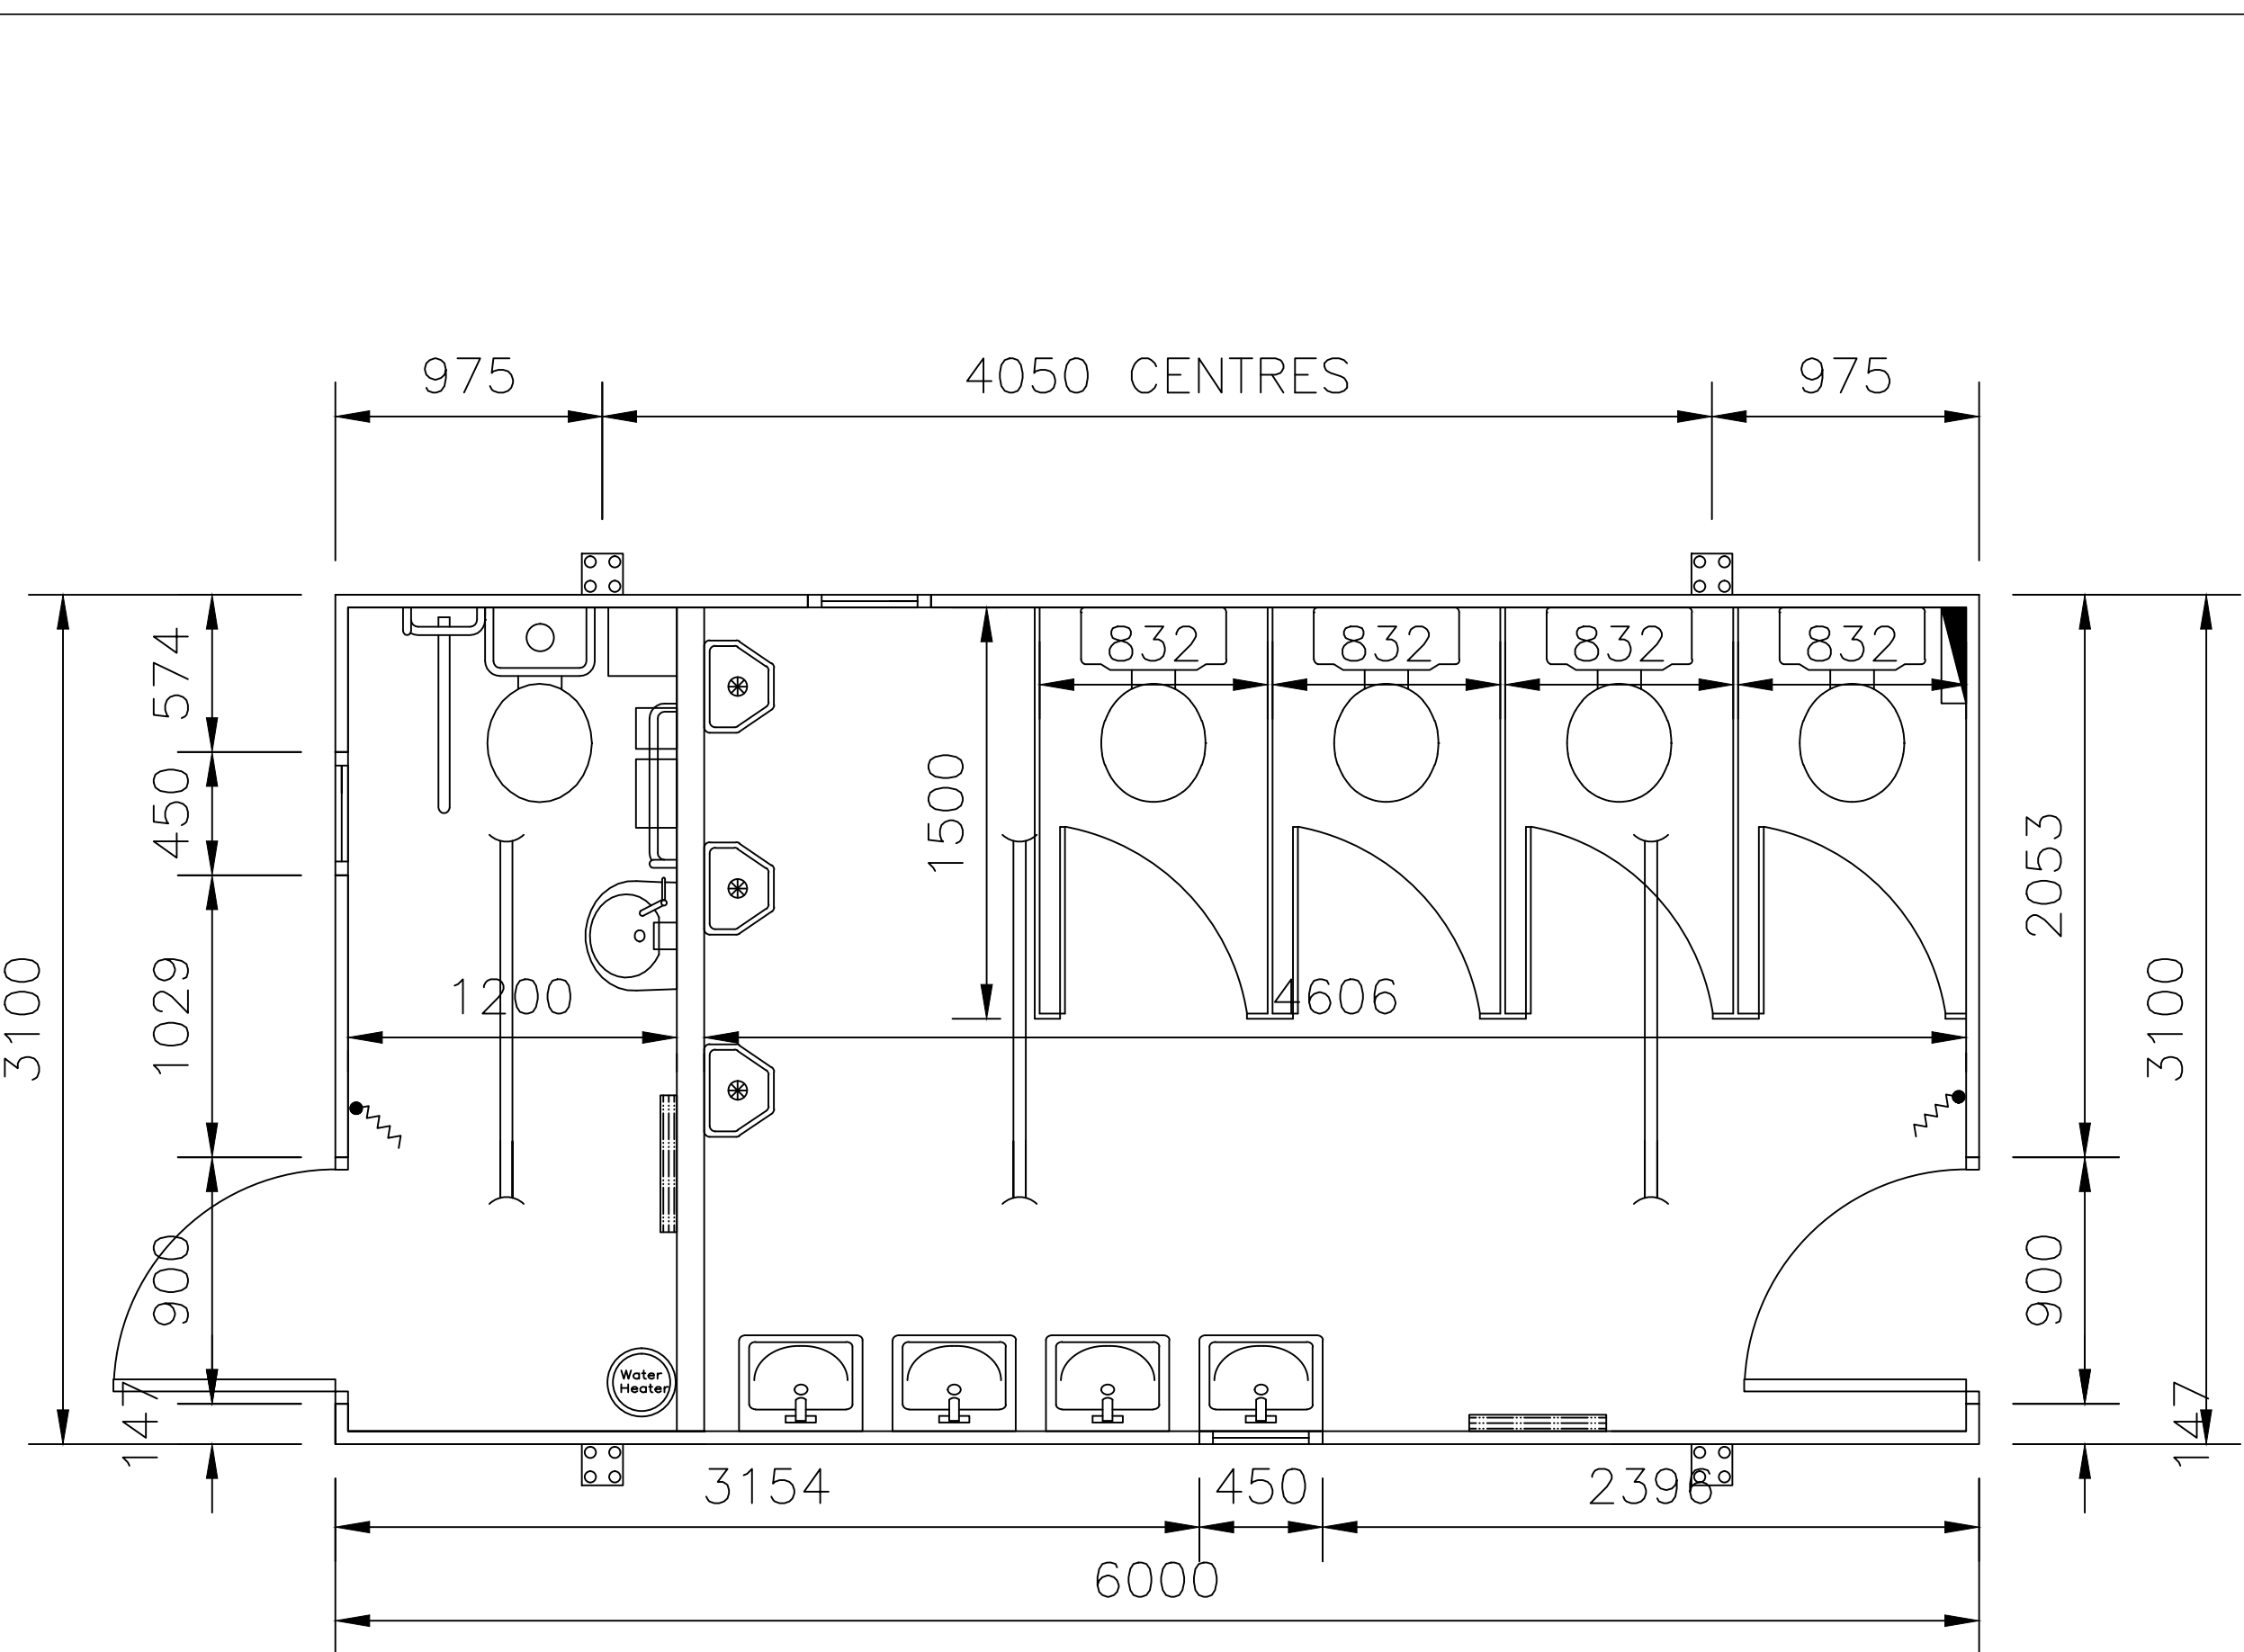


Category: Toilet Block

*Furniture is off Standard Size and for Illustrations Purpose only





KEY TO ELECTRICAL SYMBOLS

-  HIGH LEVEL TUBULAR HEATER
-  2KW HEATER
-  CONSUMER UNIT
-  2D CEILING LIGHT FITTING
-  FLUORESCENT LIGHT
-  2 GANG 13A ELEC. SWITCHED SOCKET OUTLET
-  1 WAY INTERIOR SWITCH
-  CEILING MOUNTED PULL SWITCH
-  COLD WATER SUPPLY HEATER



P McVey Mobile Buildings
 105 Ballyneil Road
 Moneymore, Magherafelt
 BT45 7TE

Phone:
 (028) 7941 8670

Email:
 info@pmcveymobilebuildings.co.uk

Website:
 www.pmcveymobilebuildings.co.uk

Drawn By: Paul Devlin

Building Code: JLTB-20X10-03

Building Size: 20'X10'

Category: Toilet Block

*Furniture is off Standard Size and for Illustrations Purpose only